

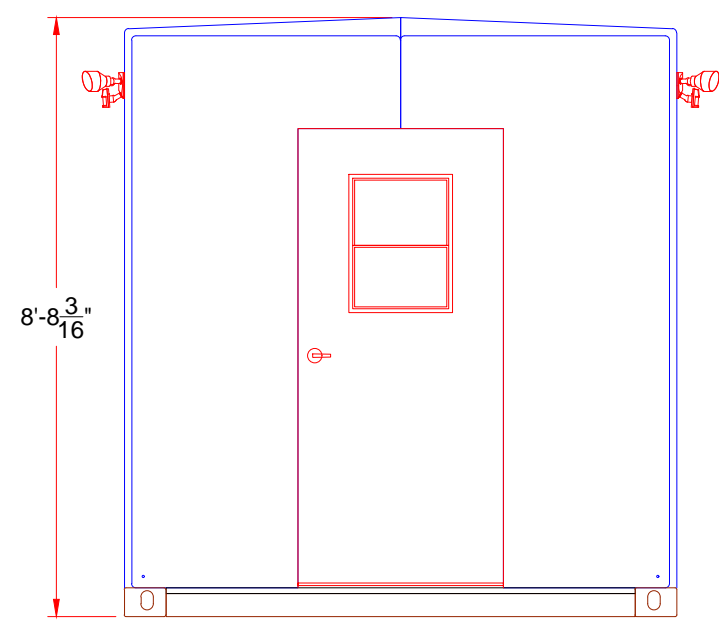



* DIMENSIONS MAY VARY - FABRICATION CHANGES RESERVED *

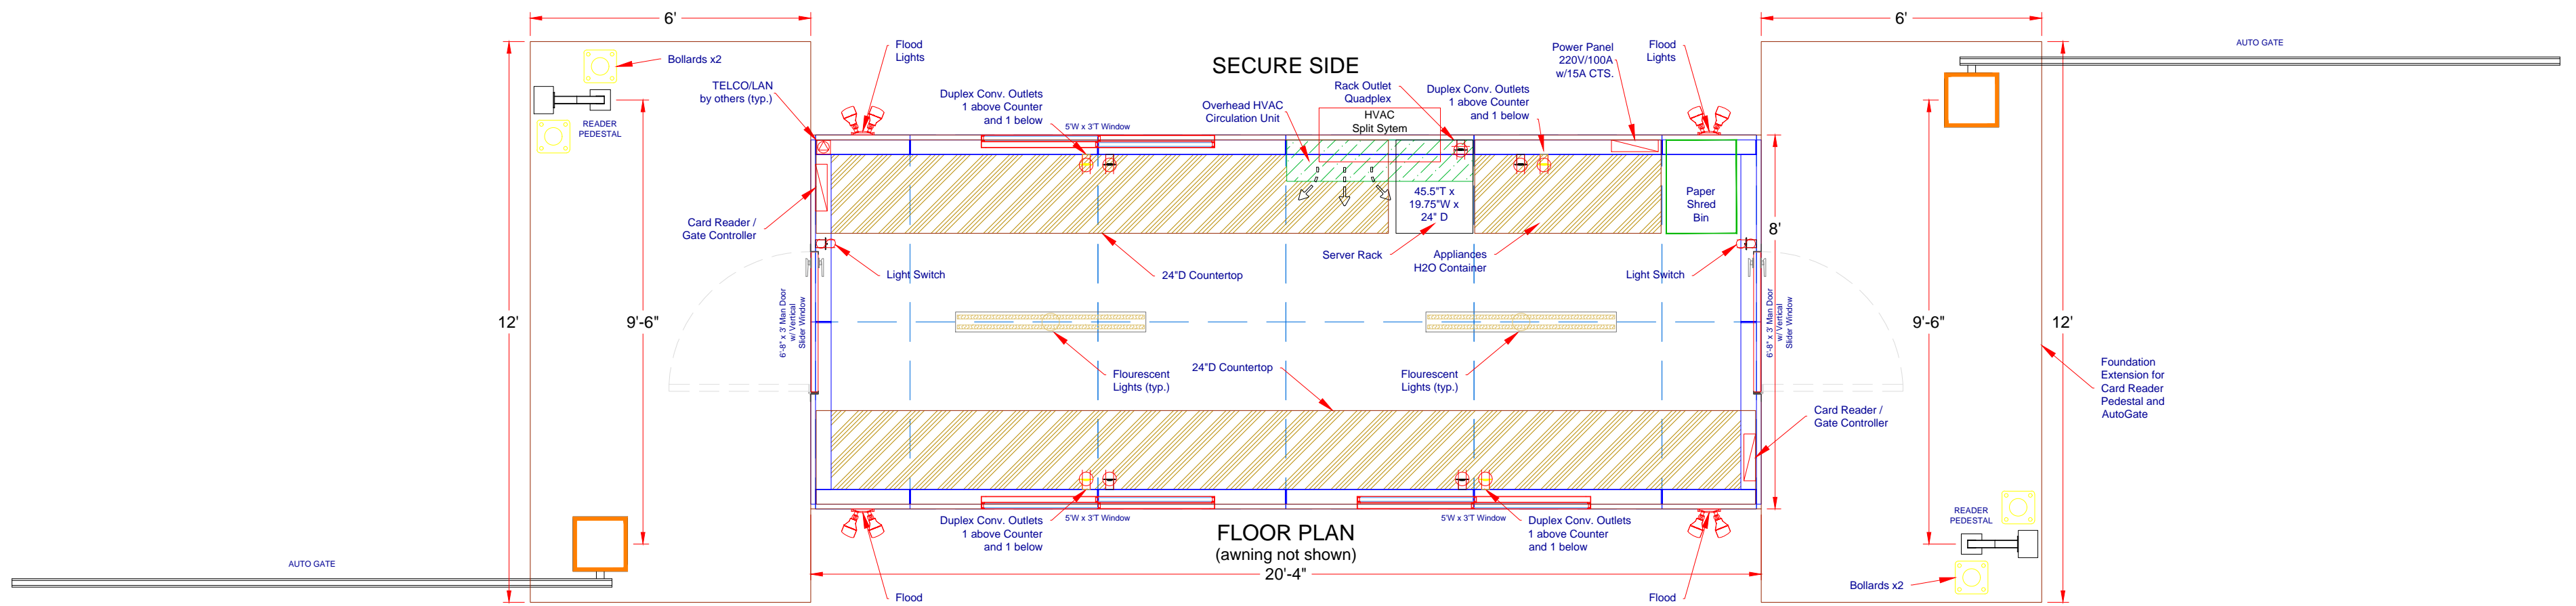


LEFT SIDE ELEVATION
(building only)

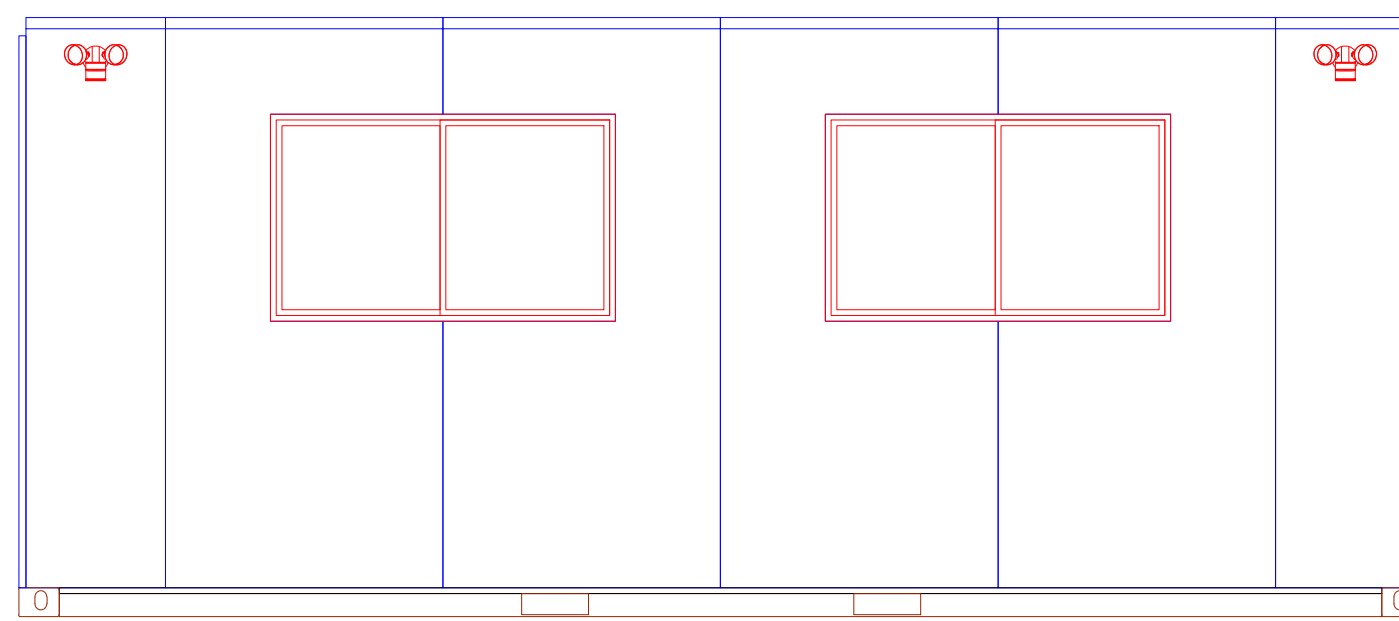

FRONT ELEVATION
(without extensions)

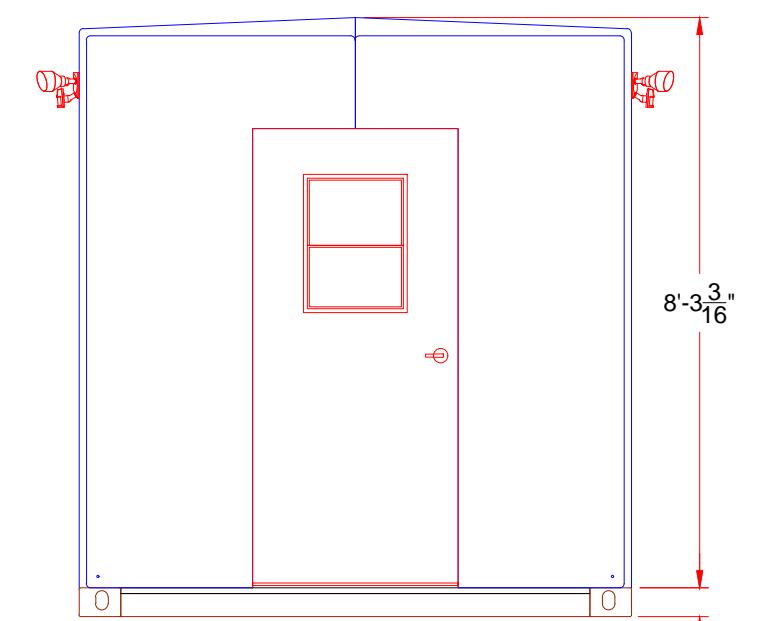

RIGHT SIDE ELEVATION
(building only)

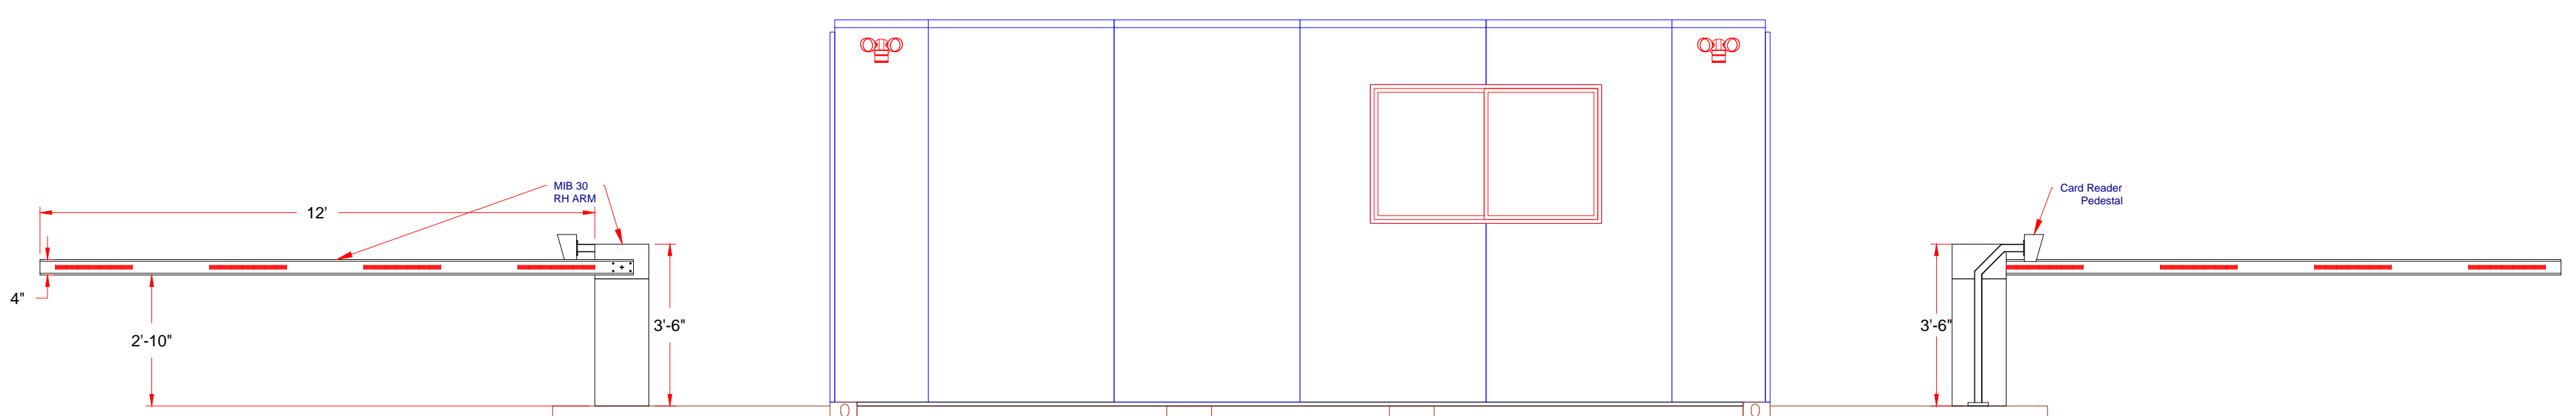

REAR ELEVATION
(HVAC, bollard elevation not shown)

AUTHORIZED SIGNATURE _____ DATE: ___ / ___ / ___

MTB 8'x20'-4" MODULAR BUILDING
DUAL SECURITY GUARD OFFICE
FOR AUTO ACCESS CONTROL

WWW.MODULARTURNSTILEBUILDINGS.COM
a Division of **TURNSTILES.us**
* DIMENSIONS MAY VARY IN FABRICATION - DESIGN CHANGES RESERVED *

8641 South Warhawk Rd.
Conifer, CO 80433
Patrick McAllister Tel:303-670-1099